


# 5-1/2" STAINLESS STEEL CRASH RAIL CR55-S

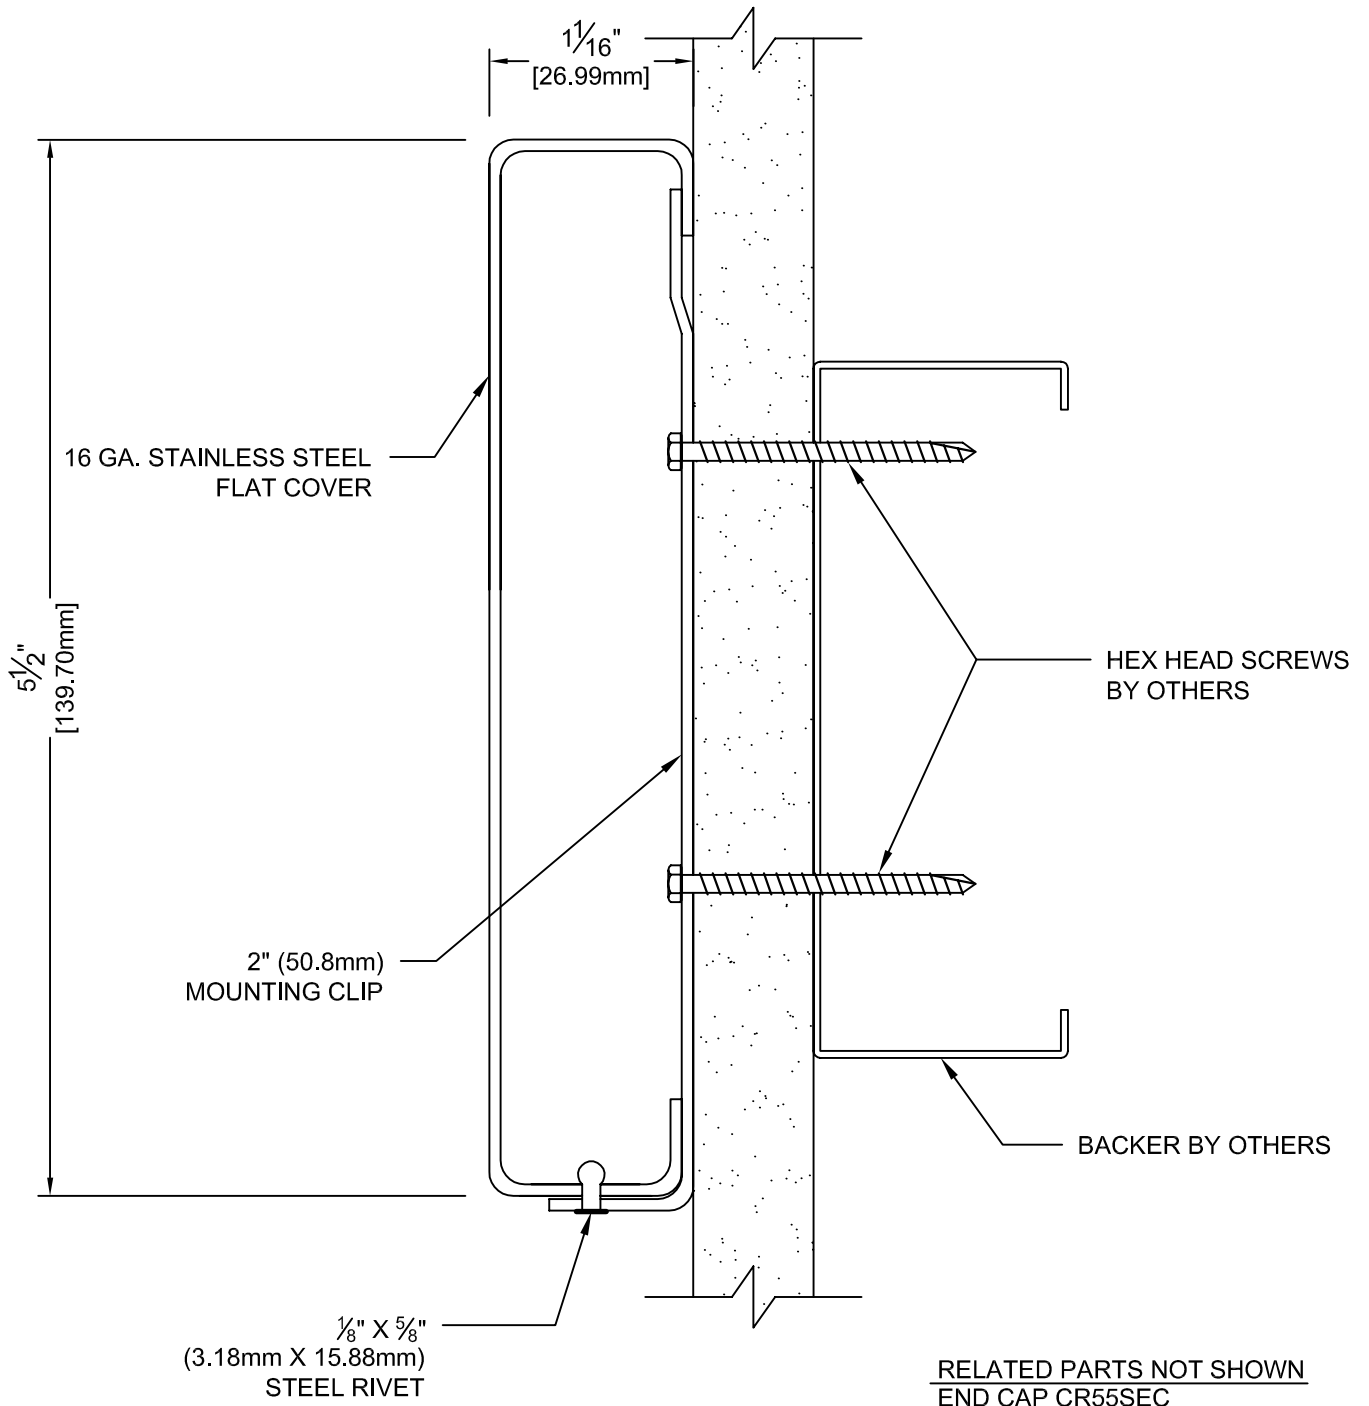

DATE:	CUSTOMER:	PART	QTY
REP:	 <p>www.alpararch.com 612-721-0156 P.O. Box 17207 Minneapolis, MN 55417-0156</p>		
PROJECT:			
JOB #:			
ISSUE DATE: APRIL 2011			
REV #:		Alpar Architectural Products, LLC	