


MODEL R-4SSWH STAINLESS STEEL CRASH RAIL WITH WOOD HANDRAIL

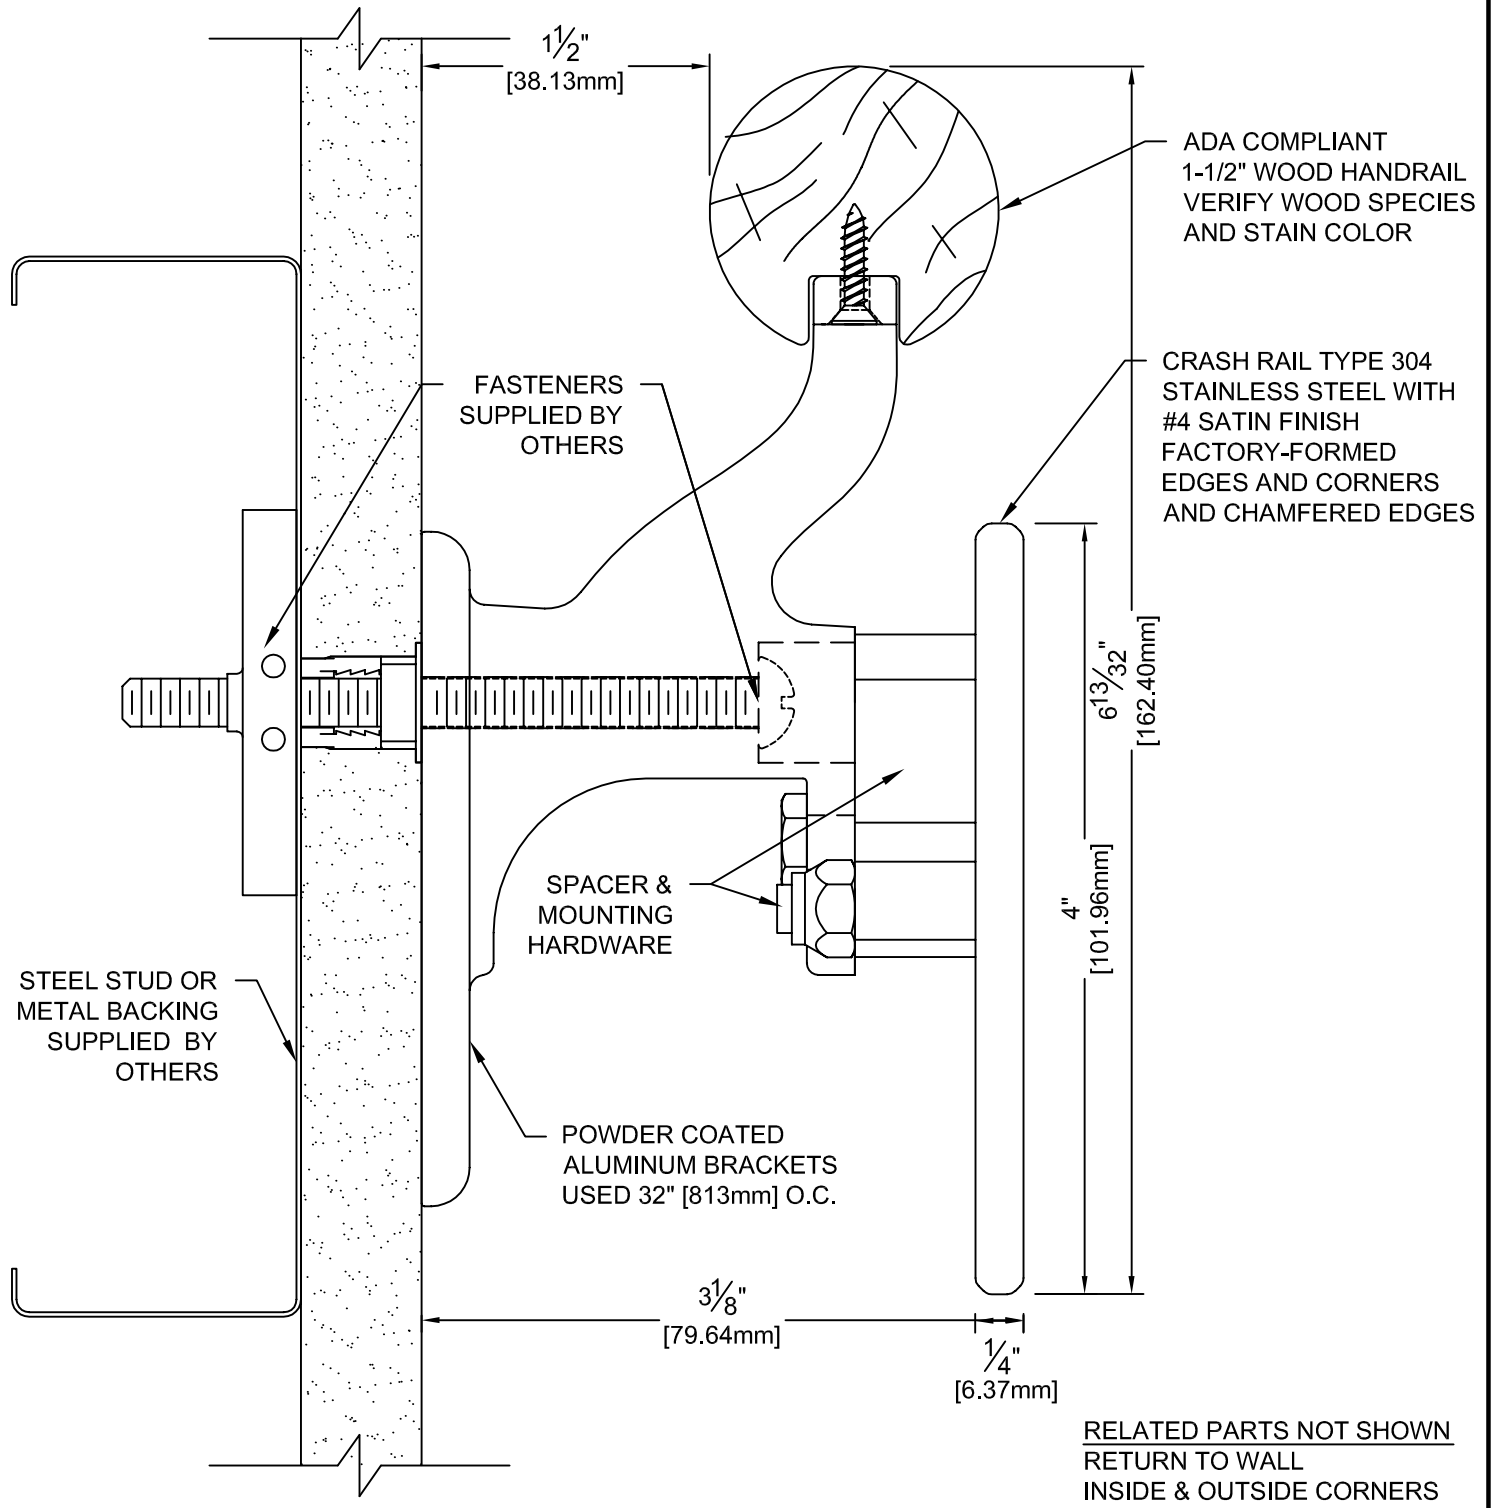

DATE:	CUSTOMER:	PART	QTY.	COLOR
REP:	 <p>www.alpararch.com 612-721-0156 P.O. Box 17207 Minneapolis, MN 55417-0156</p>			
PROJECT:				
JOB #:				
ISSUE DATE: MAY 2011				
REV #:		Alpar Architectural Products, LLC		