


SSEW STAINLESS STEEL END WALL GUARD MECHANICALLY FASTENED WITH TRUSS HEAD SCREW

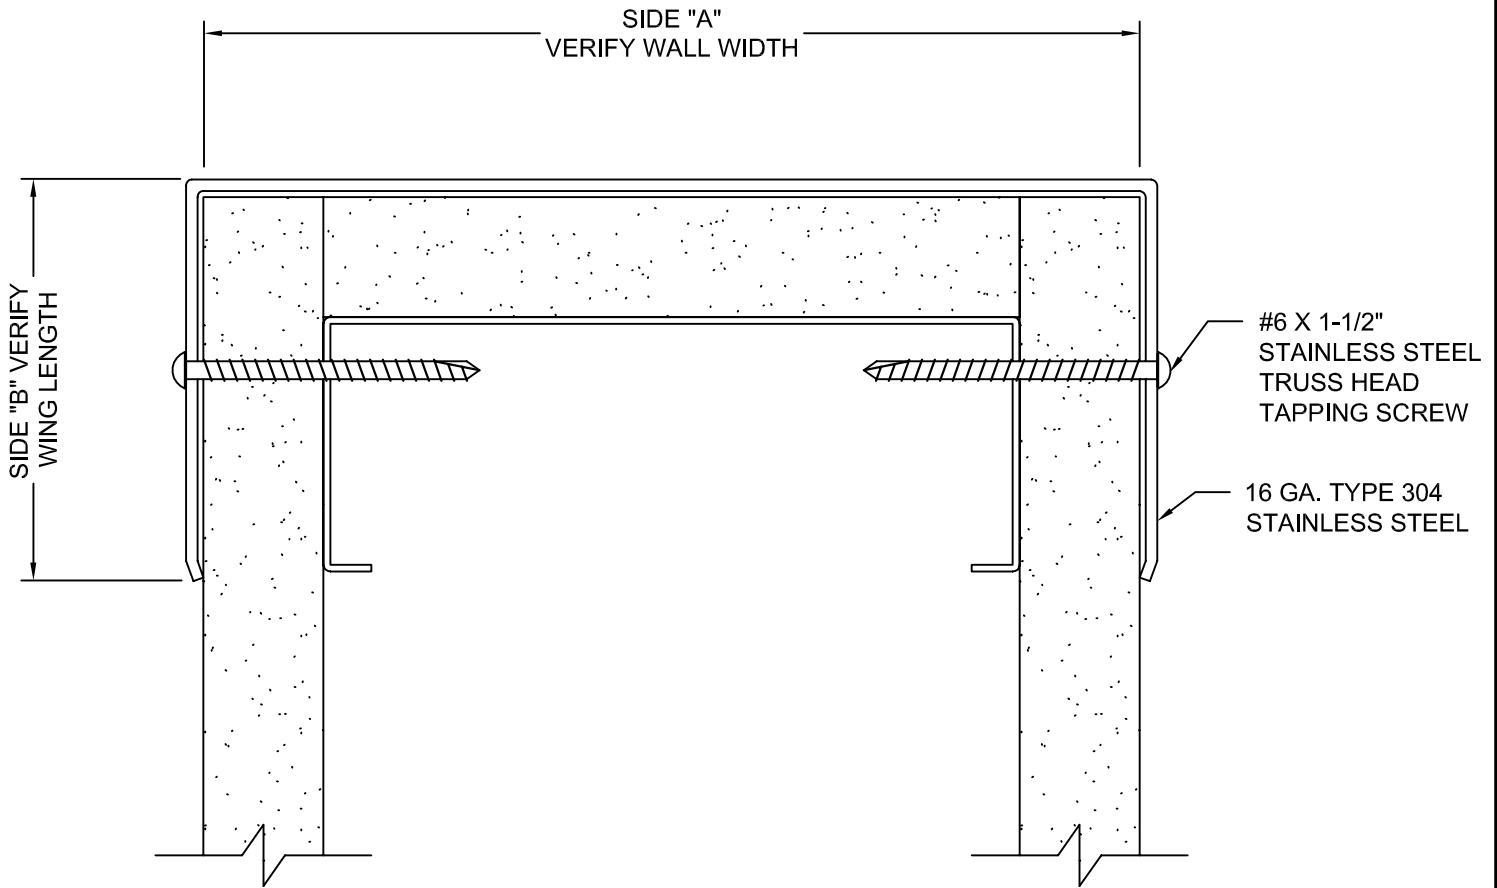

DATE:	CUSTOMER:	QTY	WING	WALL	HEIGHT
REP:	 www.alpararch.com 612-721-0156 P.O. Box 17207 Minneapolis, MN 55417-0156				
PROJECT:					
JOB #:					
ISSUE DATE: MAY 2011					
REV #:		Alpar Architectural Products, LLC			